


TOTAL	112,900
185,500	
154,200	
75,700	
180,100	
252,700	
572,100	

E 2,435,000

E 2,436,000

E 2,438,000

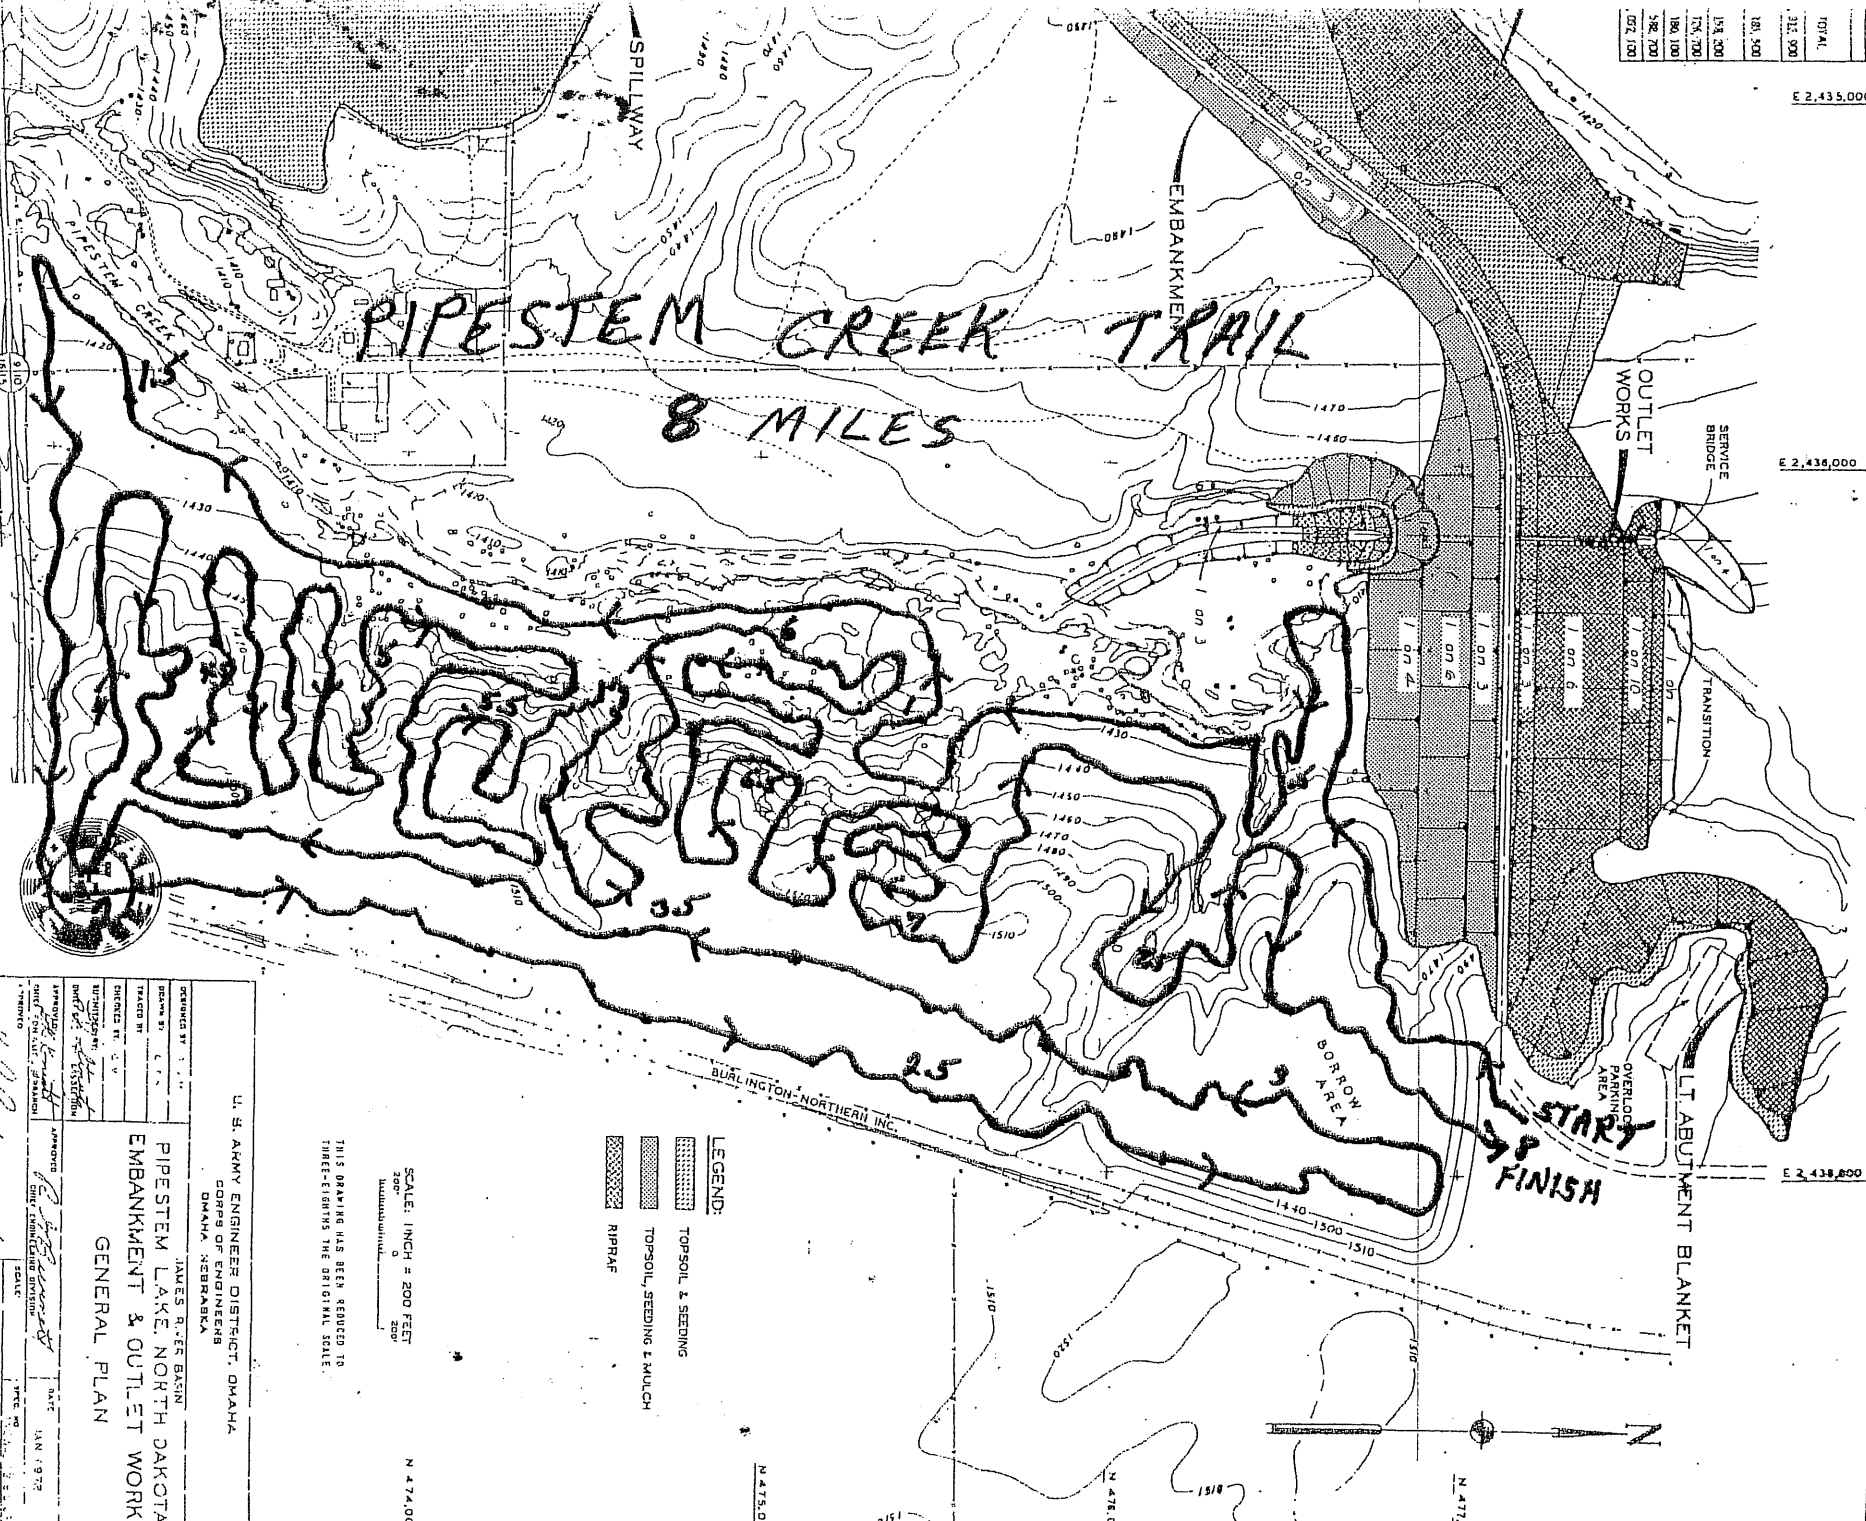

<p>U. S. ARMY ENGINEER DISTRICT, OMAHA CORPS OF ENGINEERS OMAHA, NEBRASKA</p>	
<p>DESIGNED BY: JAMES R. EER BASH CHECKED BY: JAMES R. EER BASH DRAWN BY: JAMES R. EER BASH DATE: JAN 1972</p>	<p>PROJECT: PIPESTEM LAKE, NORTH DAKOTA EMBANKMENT & OUTLET WORKS GENERAL PLAN</p>
<p>APPROVED: [Signature] DATE: JAN 1972</p>	<p>SCALE: 1" = 200'</p>

SCALE: 1 INCH = 200 FEET
THIS DRAWING HAS BEEN REDUCED TO THREE-EIGHTHS THE ORIGINAL SCALE.

- LEGEND:
- TOPSOIL & SEEDING
 - TOPSOIL, SEEDING & MULCH
 - RIPRAFF

N 475,000

N 476,000

N 477,000

N 478,000